

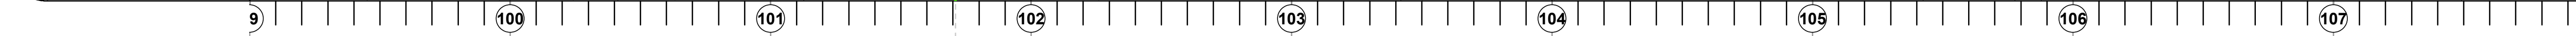
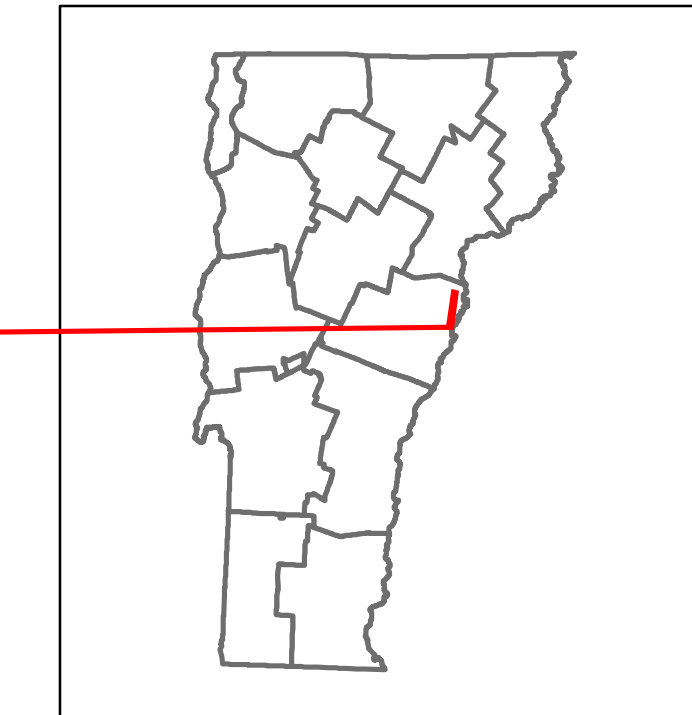
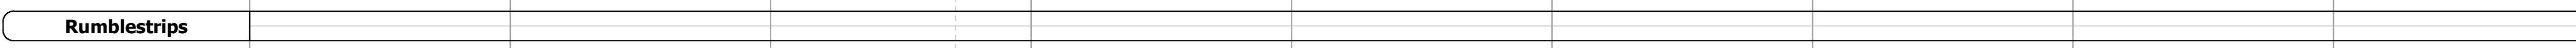


DISTRICT	TOWN	ROUTE
7	BRADFORD, NEWBURY	I-91

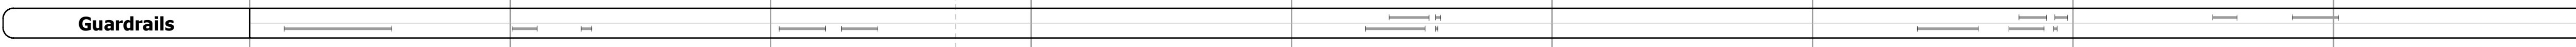

Road Widths	Travellane	Roadway	Lane Count	Base	Subbase

Curves	Grades	Guardrails	Rumblestrips

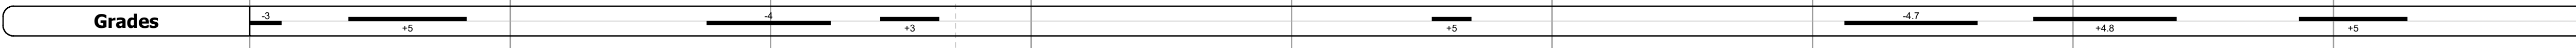

Historic Projects	Maintenance Garage	Speed Zone	Functional Class	National Highway System	Limited Access Highway	Customer Service Level	Traffic Counters	AAADT	Crash Locations
<ul style="list-style-type: none"> 2005: IM 091-2(39) 2010: IM 091-2(72) 2010: IM MEMB(16) 2010: IM 091-2(77) 1990: IR 091-2(15) 2014: IM SURF(40) 1977: I 91-2(81) STAGE 3 1996: IR 091-2(13) 1974: I 91-2(11) C1 1974: I 91-2(11) C2 1974: I 91-2(26) STAGE 2 1974: I 91-2(11) C3 	District 7 - HWY Maintenance Bradford Garage		1	NHS - Interstate	Full	Interstate Or Divided Highway		<ul style="list-style-type: none"> 2018: 5600 2017: 5800 2016: 6100 2015: 6300 2014: 6000 	<ul style="list-style-type: none"> 2018 2017 2016 2015 2014

STRUCTURE DESCRIPTIONS

Culvert 61-2:
Culvert - 1972
Structure No. 30009161-209011
Length: 7'
Under Clearance: 8.0'
Facility Carried: I91
Structure Type: CGMPP
Features Intersected: BROOK
Maintenance: State

Bridge 62N:
Stringer/multi-beam or girder - 1973
Structure No. 200901D62N09011
Length: 132'
Facility Carried: TR 03
Structure Type: WELDED PLATE GIRDER
Features Intersected: 1.91 UNDER TH NO 3

Culvert 62-1:
Culvert - 1972
Structure No. 30009162-109011
Length: 10'
Under Clearance: 8.0'
Facility Carried: I91
Structure Type: RC BOX
Features Intersected: ROARING BROOK
Maintenance: State

Culvert 62-3N:
Culvert - 1974
Structure No. 300091623N09071
Length: 10'
Under Clearance: 10.0'
Facility Carried: I91
Structure Type: CGMPP STEEL SLEEVED
Features Intersected: HALLS BROOK
Maintenance: State

Bridge 63N:
Stringer/multi-beam or girder - 1973
Structure No. 200091063N09072
Length: 105'
Width: 39.5'
Under Clearance: 14.17'
Facility Carried: I91 ML
Structure Type: WELDED PLATE GIRDER
Features Intersected: 1.91 OVER TH NO 1
Surface: Bituminous
Maintenance/Ownership: State

Culvert 63-1N:
Culvert - 1973
Structure No. 300091631N09071
Length: 18'
Under Clearance: 12.0'
Facility Carried: I91
Structure Type: CGMPPA
Features Intersected: PEACH BROOK
Maintenance: State

Bridge 64N:
Stringer/multi-beam or girder - 1973
Structure No. 200091064N09072
Length: 98'
Width: 36.6'
Under Clearance: 14.83'
Facility Carried: I91 ML
Structure Type: WELDED PLATE GIRDER
Features Intersected: 1.91 OVER TH NO 4
Surface: Bituminous
Maintenance/Ownership: State

Historic Projects <ul style="list-style-type: none"> Unknown Retreatment Resurface Bituminous Mix Skinny Mix Bituminous Seal 	Functional Class <ul style="list-style-type: none"> 1 - Interstate System 2 - Other Freeways and Expressways 3 - Principal Arterial 4 - Minor Arterial 5 - Major Collector 6 - Minor Collector 	Curves <ul style="list-style-type: none"> Left (degrees) Right (degrees) 	Grades <ul style="list-style-type: none"> Special grade up Special grade down 	Traffic Counters <ul style="list-style-type: none"> Continuous (CTC) Weight-In-Motion (WIM) Short-Term, Scheduled Short-Term, Unscheduled 	Crash Locations <ul style="list-style-type: none"> Fatal Injury Property Damage Only Unknown Crash Type 	Mileage by Functional Class By Sheet 91-2 1 - Interstate 9.000	Mileage by Town By Sheet ETE - I091-0000 9.0 of 177.432	DISTRICT 7	TOWN BRADFORD, NEWBURY	Date: 12/03/19	ROUTE I-91 ETE mileage: 99.0 to 108.0
---	---	---	---	---	---	--------------------------------------------------------------------------	-------------------------------------------------------------------	----------------------	----------------------------------	-----------------------	----------------------------------------------------